


MATCH LINE AA - THIS SHEET

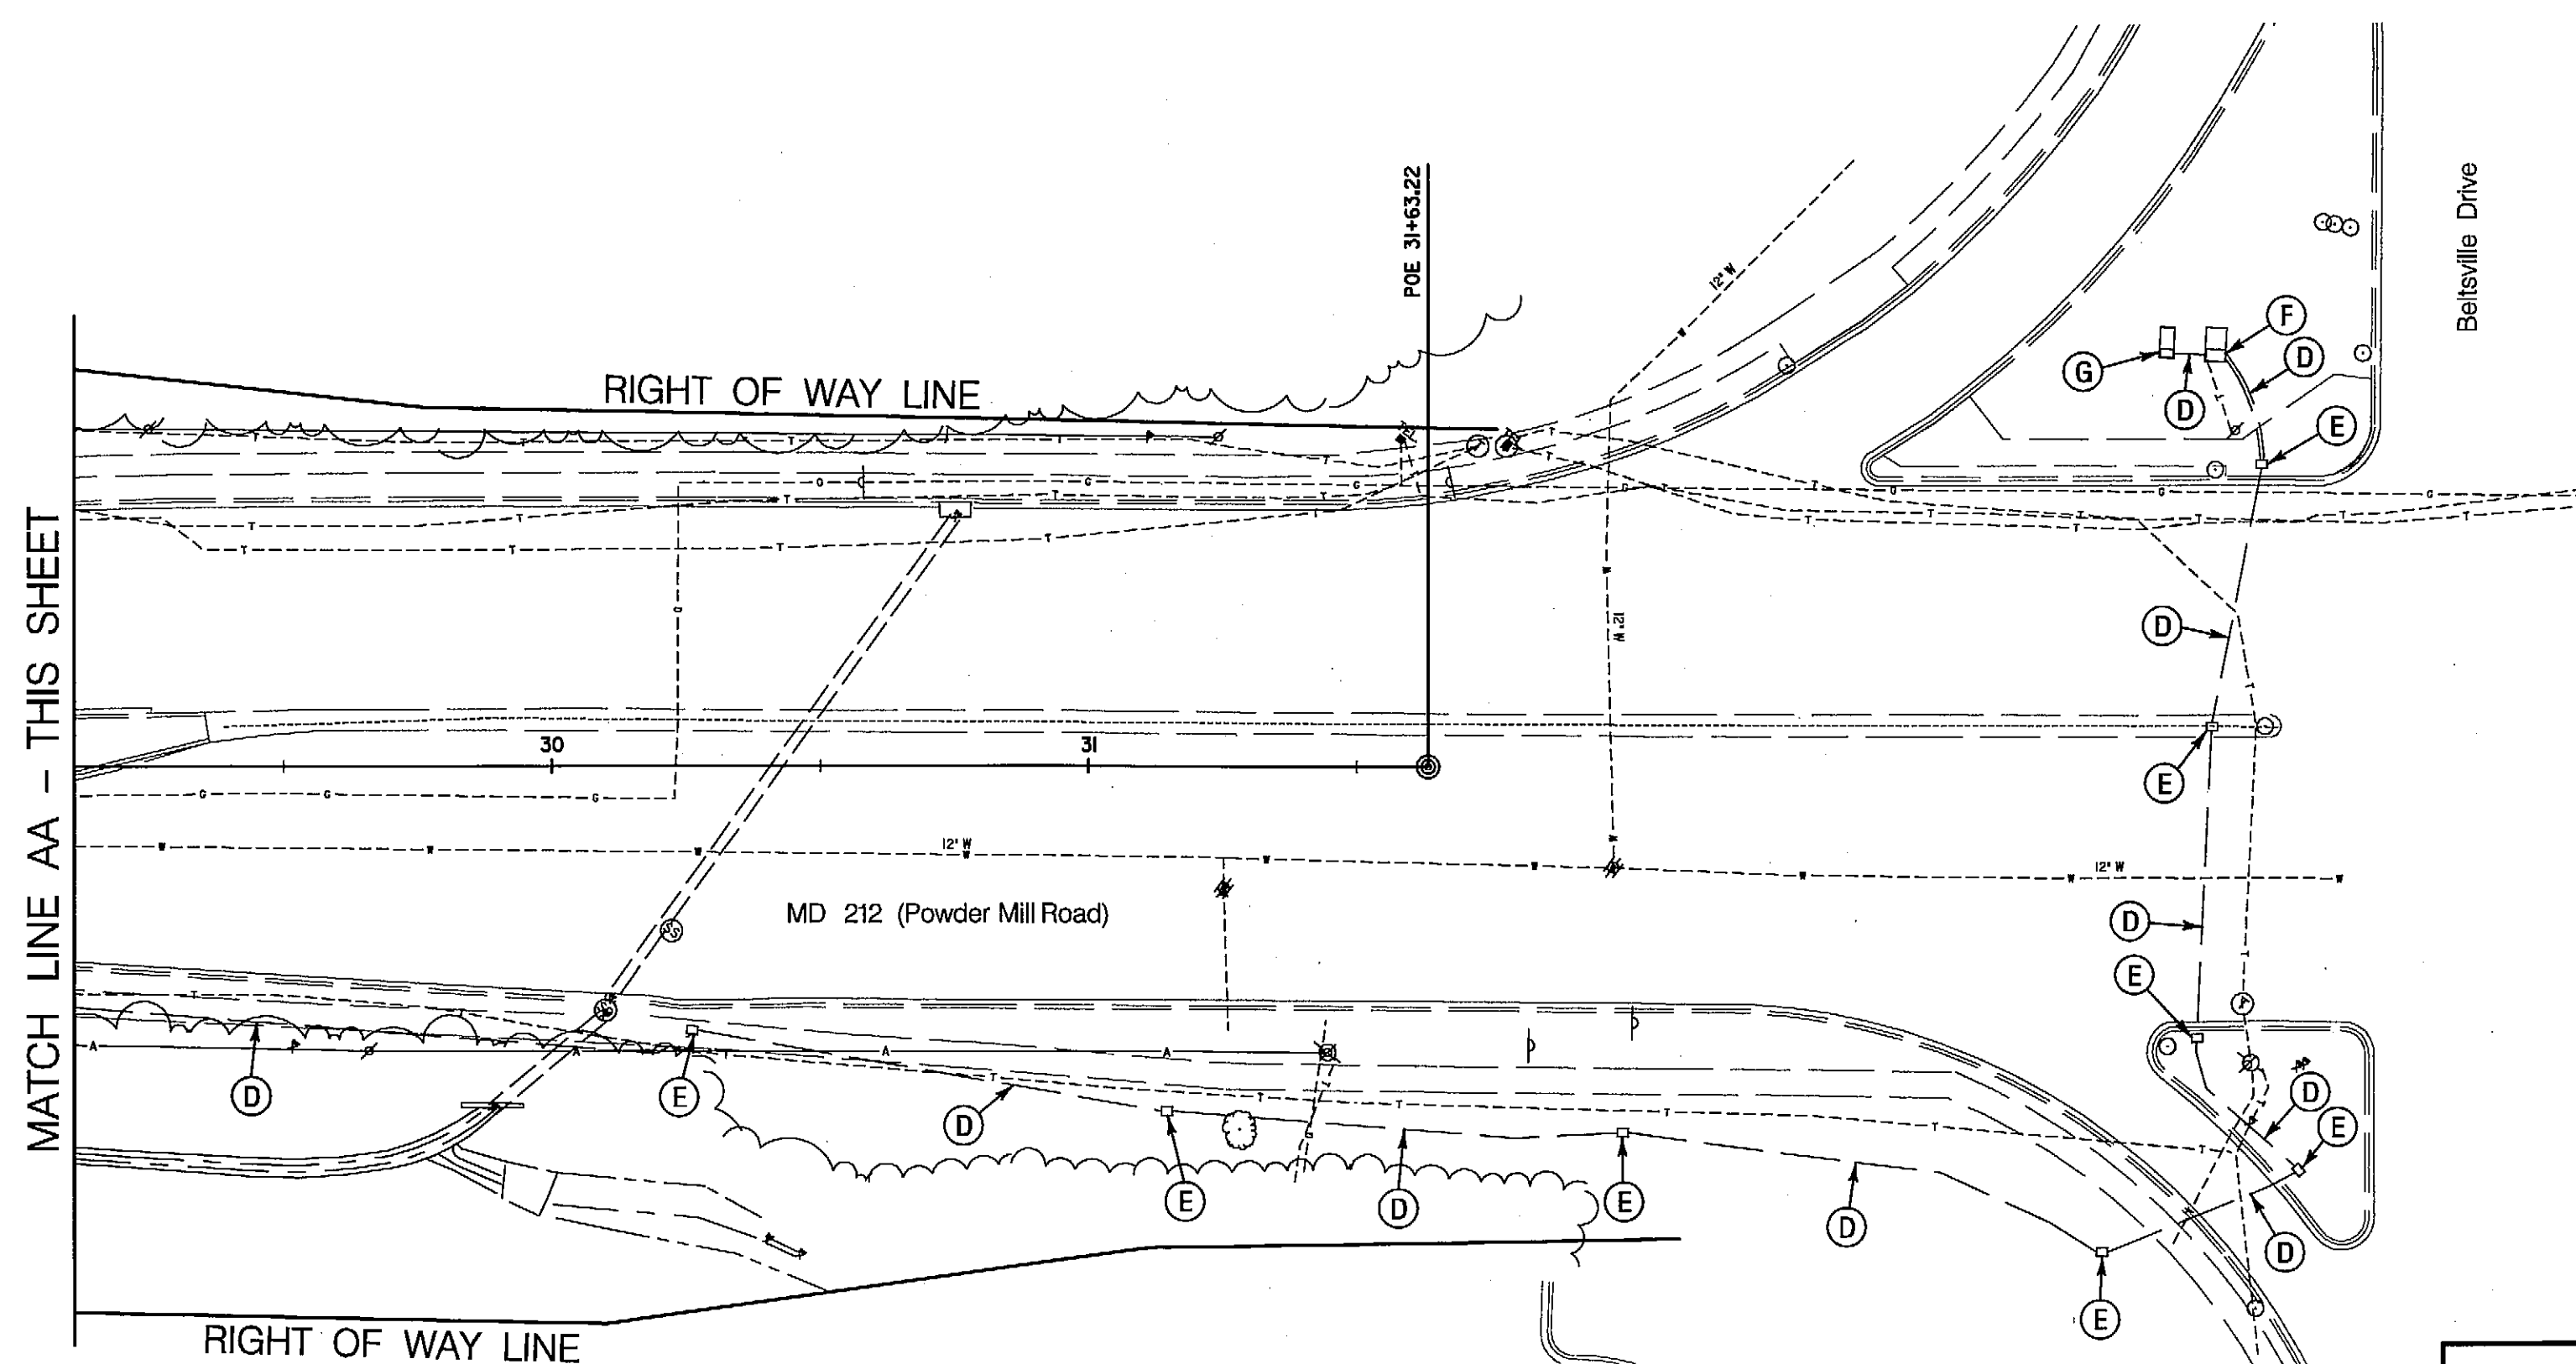

MATCH LINE AA - THIS SHEET

GENERAL NOTES

1. REMOVE AND DISPOSE OF ALL UNUSED INTERCONNECT CABLE.
2. THE CONTRACTOR SHALL BE RESPONSIBLE FOR TERMINATING ALL SIGNAL CABLE TO THE APPROPRIATE TERMINALS AND PROPERLY LABEL EACH CABLE.

CONSTRUCTION DETAILS

- A. USE PROPOSED CONDUIT. INSTALL 12-PAIR COMMUNICATION CABLE. (SEE SIGNAL PLANS)
- B. USE PROPOSED HANDHOLE. INSTALL 12-PAIR COMMUNICATION CABLE. (SEE SIGNAL PLANS)
- C. USE PROPOSED BASE MOUNTED CABINET AND CONTROLLER. INSTALL 12 PAIR COMMUNICATION CABLE. (SEE SIGNAL PLANS)
- D. USE EXISTING CONDUIT. INSTALL 12-PAIR COMMUNICATION CABLE.
- E. USE EXISTING HANDHOLE. INSTALL 12-PAIR COMMUNICATION CABLE.
- F. USE EXISTING BASE MOUNTED CABINET AND CONTROLLER. INSTALL 12-PAIR COMMUNICATION CABLE.
- G. USE EXISTING BASE MOUNTED CABINET AND MASTER CONTROLLER. INSTALL 12-PAIR COMMUNICATION CABLE.



STATE OF MARYLAND
DEPARTMENT OF TRANSPORTATION
STATE HIGHWAY ADMINISTRATION
OFFICE OF TRAFFIC & SAFETY
TRAFFIC ENGINEERING DESIGN DIVISION
MD 212 (Powder Mill Road) and
Evans Trail/Allview Drive

INTERCONNECT PLAN

SCALE 1" = 30' ADVERTISED DATE 7/23/2009 CONTRACT NO. PG6765168

DESIGNED BY S. Bloss COUNTY Prince George's

DRAWN BY S. Bloss LOGMILE 16021207.38

CHECKED BY N. Leary TMS NO. 1262

F.A.P. NO. TOD NO.

TS NO. 3484 C DRAWING TSP-3 OF 5 SHEET NO. 43 OF 45

APPROVALS	REVISIONS
<p>TEAM LEADER S. Bloss 7/30/09</p> <p>ASST. DIR. CHIEF S. Bloss 8/4/09</p> <p>DIVISION CHIEF S. Bloss 8/1/09</p> <p>OFFICE DIRECTOR</p>	

PLOTTED: 07-15-2009
FILE: n:\91556-130\CADD\p89-C003_MD212.dgn



Whitman, Requardt and Associates, LLP
Engineers, Architects and Planners

801 South Caroline Street
Baltimore, Maryland 21231
410-235-3450

GEOMETRIC LEGEND

— EXISTING
— PROPOSED

UTILITY LEGEND

— SD — STORM DRAIN
— G — GAS MAIN
— W — WATER MAIN
— S — SEWER MAIN
— E — ELECTRIC CABLES
— A — AERIAL CABLES
— T — TELEPHONE CABLES
— F — FIBER-OPTIC

BY: Sbloss